


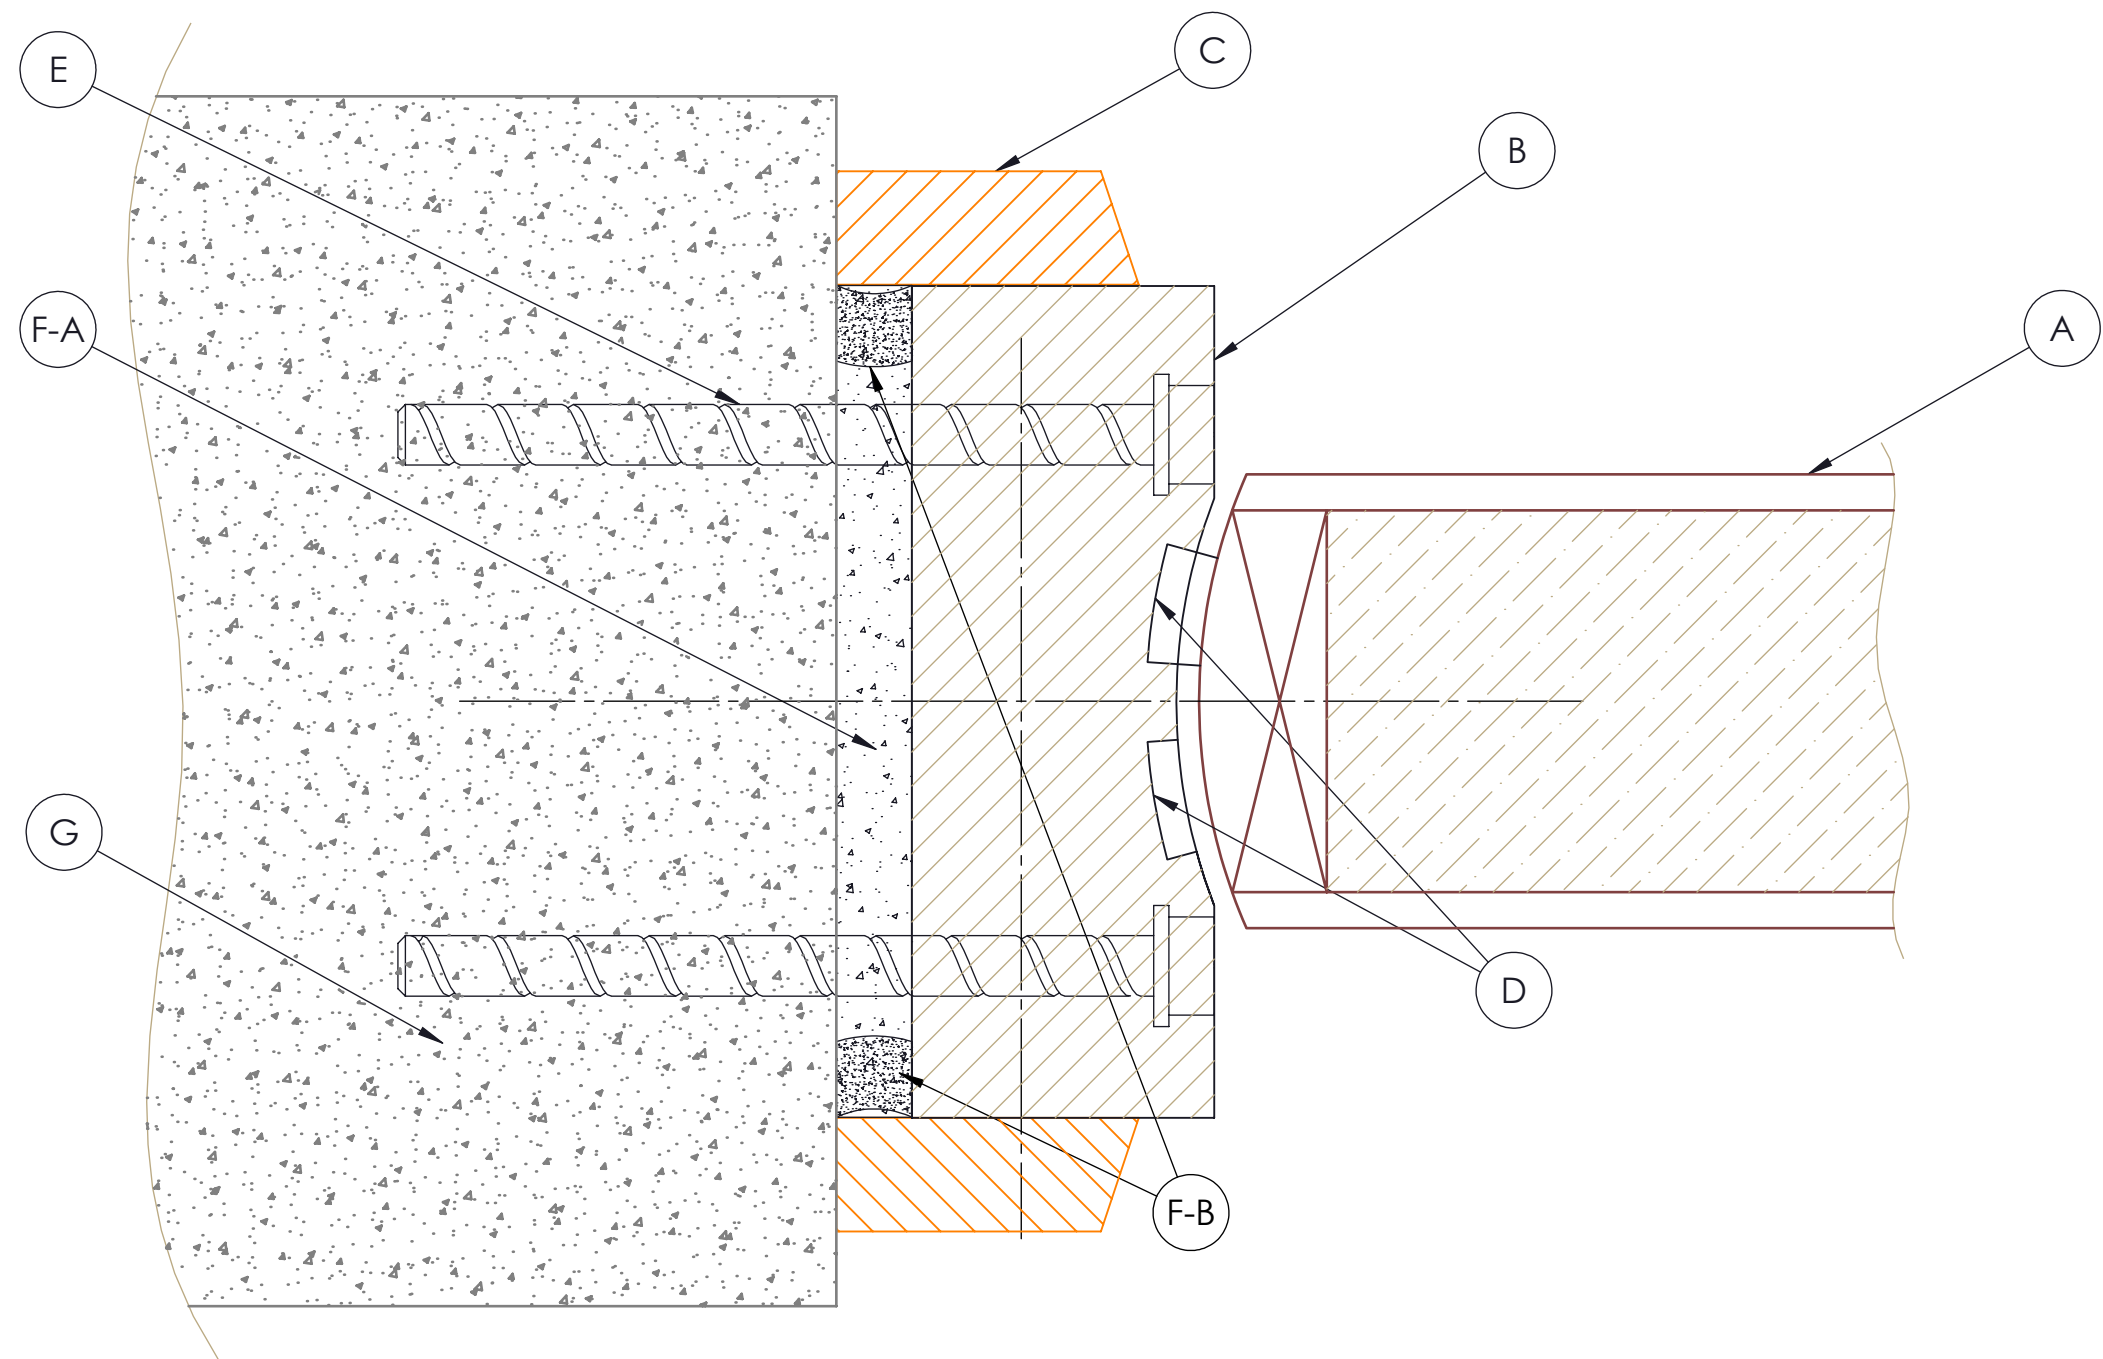

A	60mm FUTURA DOOR
B	TIMBER JAMB (40mm) NOTE : HEAD = 70mm TO ACCOMODATE TRANSOME CLOSER
C	TIMBER ARCHITRAVE (By Others Min. 40 X 15mm)
D	FIRE SEALS
E	6mm EXCALIBUR SCREWBOLT
F	MAX. 10mm FITTING GAP TO BE FILLED WITH: F-A PR EXPANDING FOAM (E.G. SIKA BOOM) AND F-B INTUMESCENT MATERIAL (E.G. BOSS MASTIC) TO FILL FITTING VOID
G	MASONRY WALL

CORE	FUTURA
FRR	-/60/30 sm
STUD	NA
JAMB "J"	DAJ-54
WALL TYPE EXAMPLES	MASONRY