


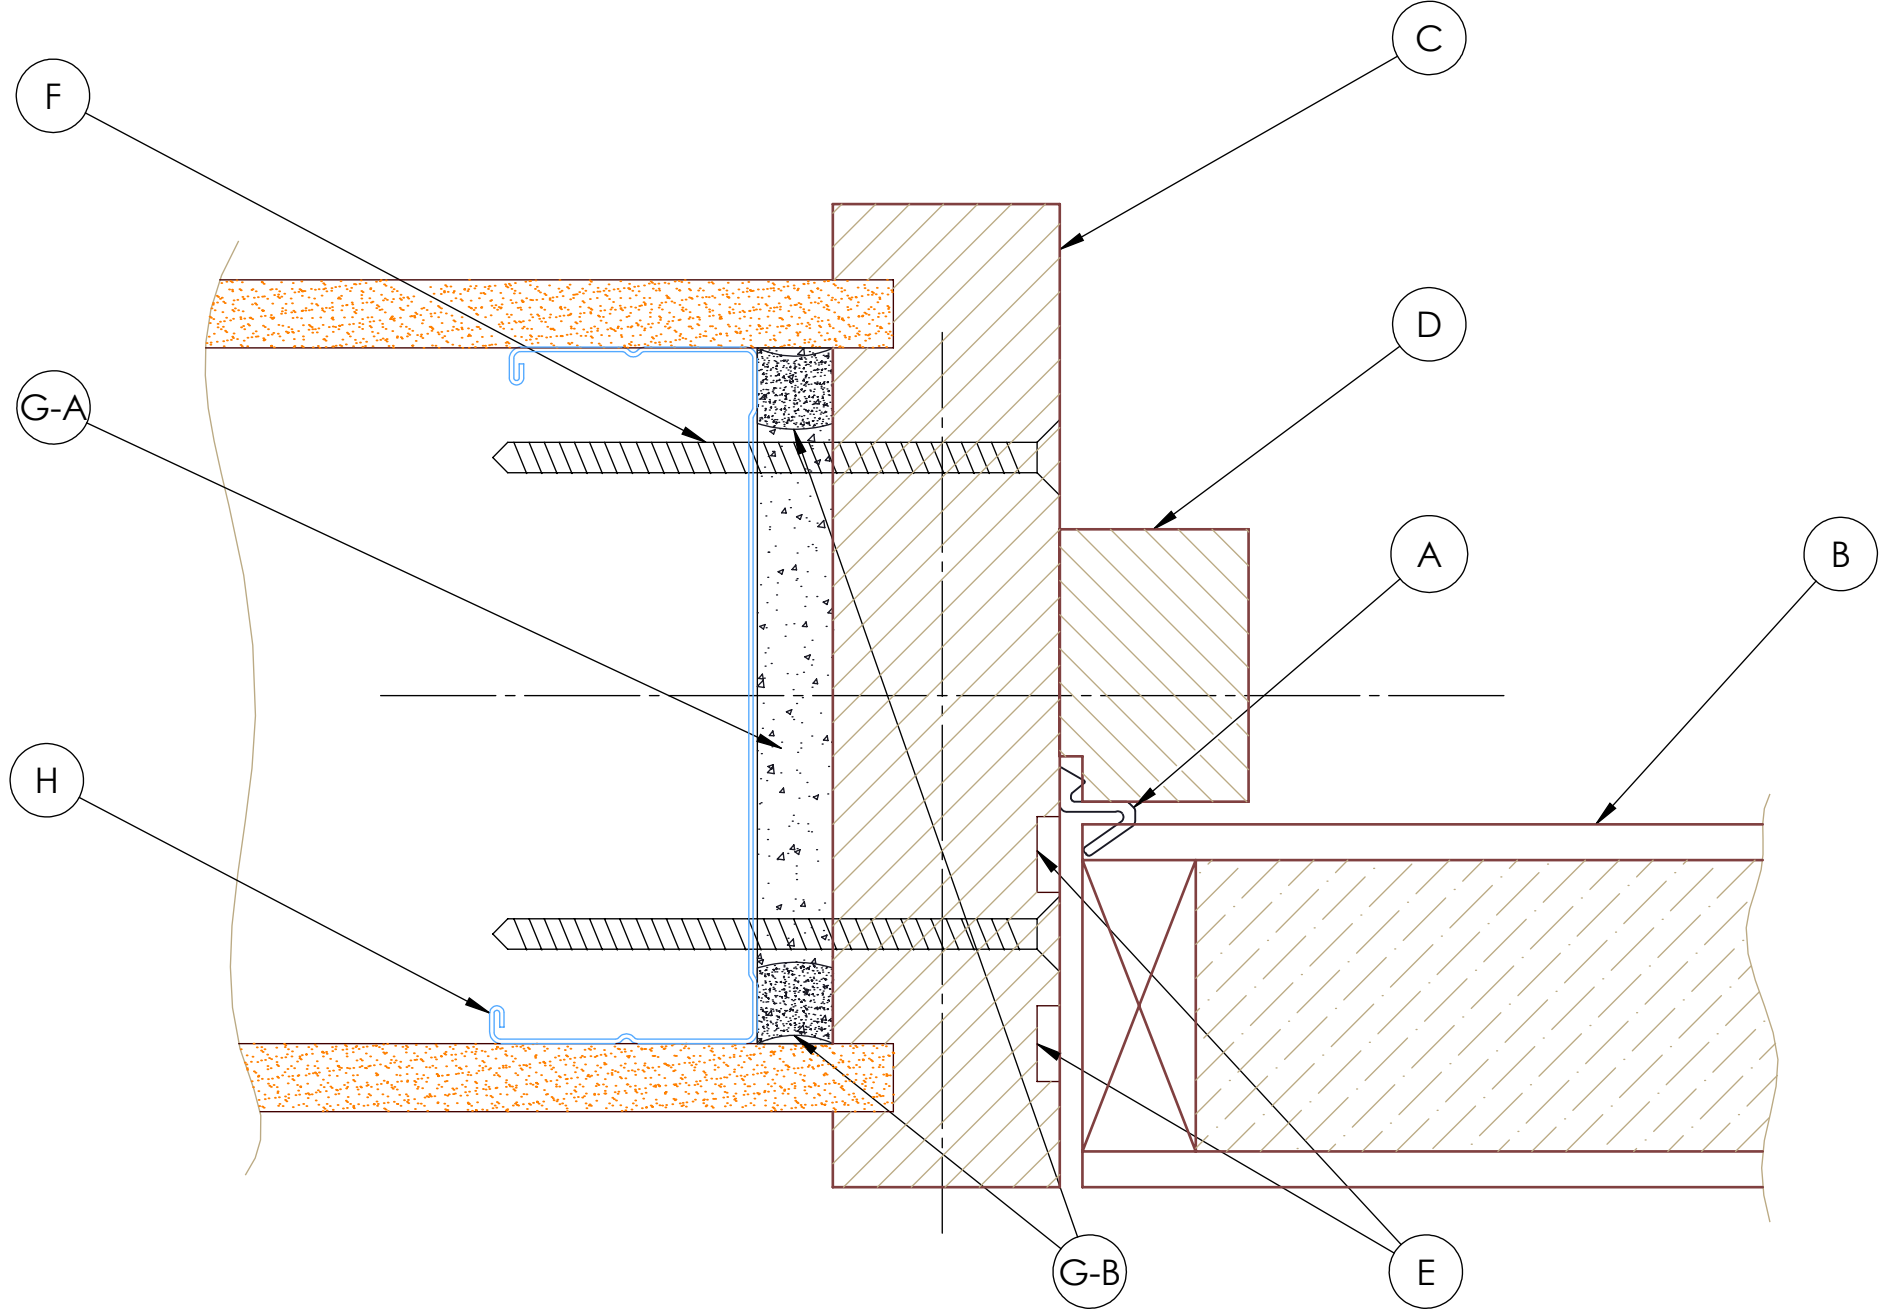

A	SQ21
B	48mm EUROPA DOOR
C	TIMBER JAMB (30 or 42 mm)
D	TIMBER DOOR STOP (36 X 25R)
E	FIRE SEALS
F	STAINLESS STEEL SCREWS @ 400mm CENTRES
G	MAX. 10mm FITTING GAP TO BE FILLED WITH: G-A PR EXPANDING FOAM (E.G. SIKA BOOM) AND G-B INTUMESCENT MATERIAL (E.G. BOSS MASTIC) TO FILL FITTING VOID
H	STEEL STUD

CORE	EUROPA
FRR	-/30/30 sm
STUD	STEEL
JAMB "J"	J2-M
WALL TYPE EXAMPLES	GBS30, GBSL30α

Title: Door Jamb	Date: 16/12/2020	Drawn By:	HM	 ©Hallmark Group. For the installation of Hallmark doors only. Ph: 03 313 4754
		Checked By:	HM	
Drawing No: HDJ-P48-08A	Revision: 1.0	Sheet No: 1 / 1	Size: A3	