


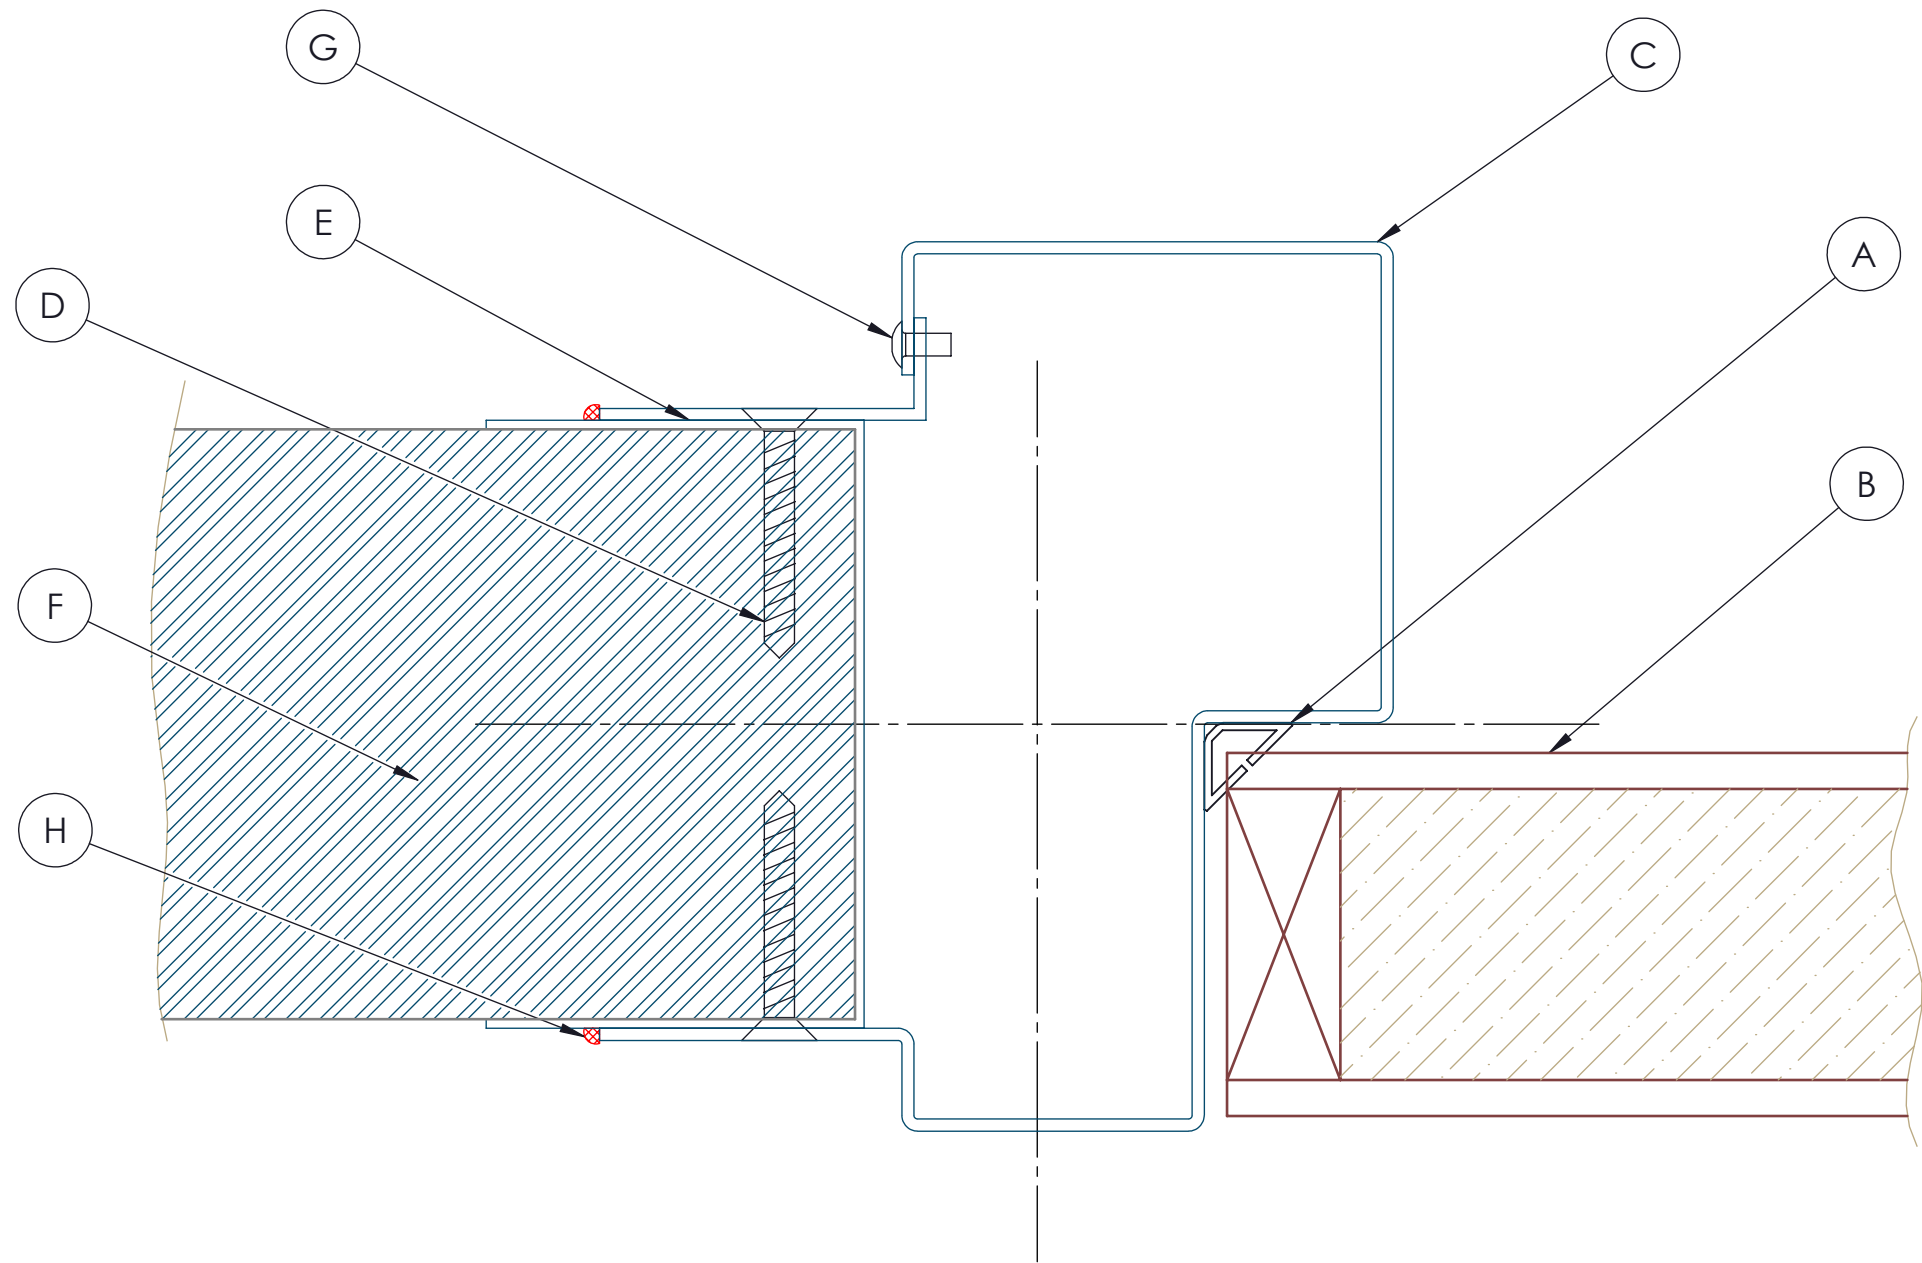

A	LAS1212
B	48mm EUROPA DOOR
C	STEEL JAMB (MUST BE BACKFILLED)
D	METAL TEK SCREWS 10G X 30mm @ 300mm CENTRES
E	STANDARD KOROK C- SECTION
F	KOROK/SPEEDWALL - 78mm
G	3mm STEEL RIVETS @ 300mm CENTRES
H	FIRE RATED SEALANT

CORE	EUROPA
FRR	-/60/30 sm
JAMB "J"	SW1
WALL TYPE EXAMPLES	KOROK