


HDJ-P60-60A

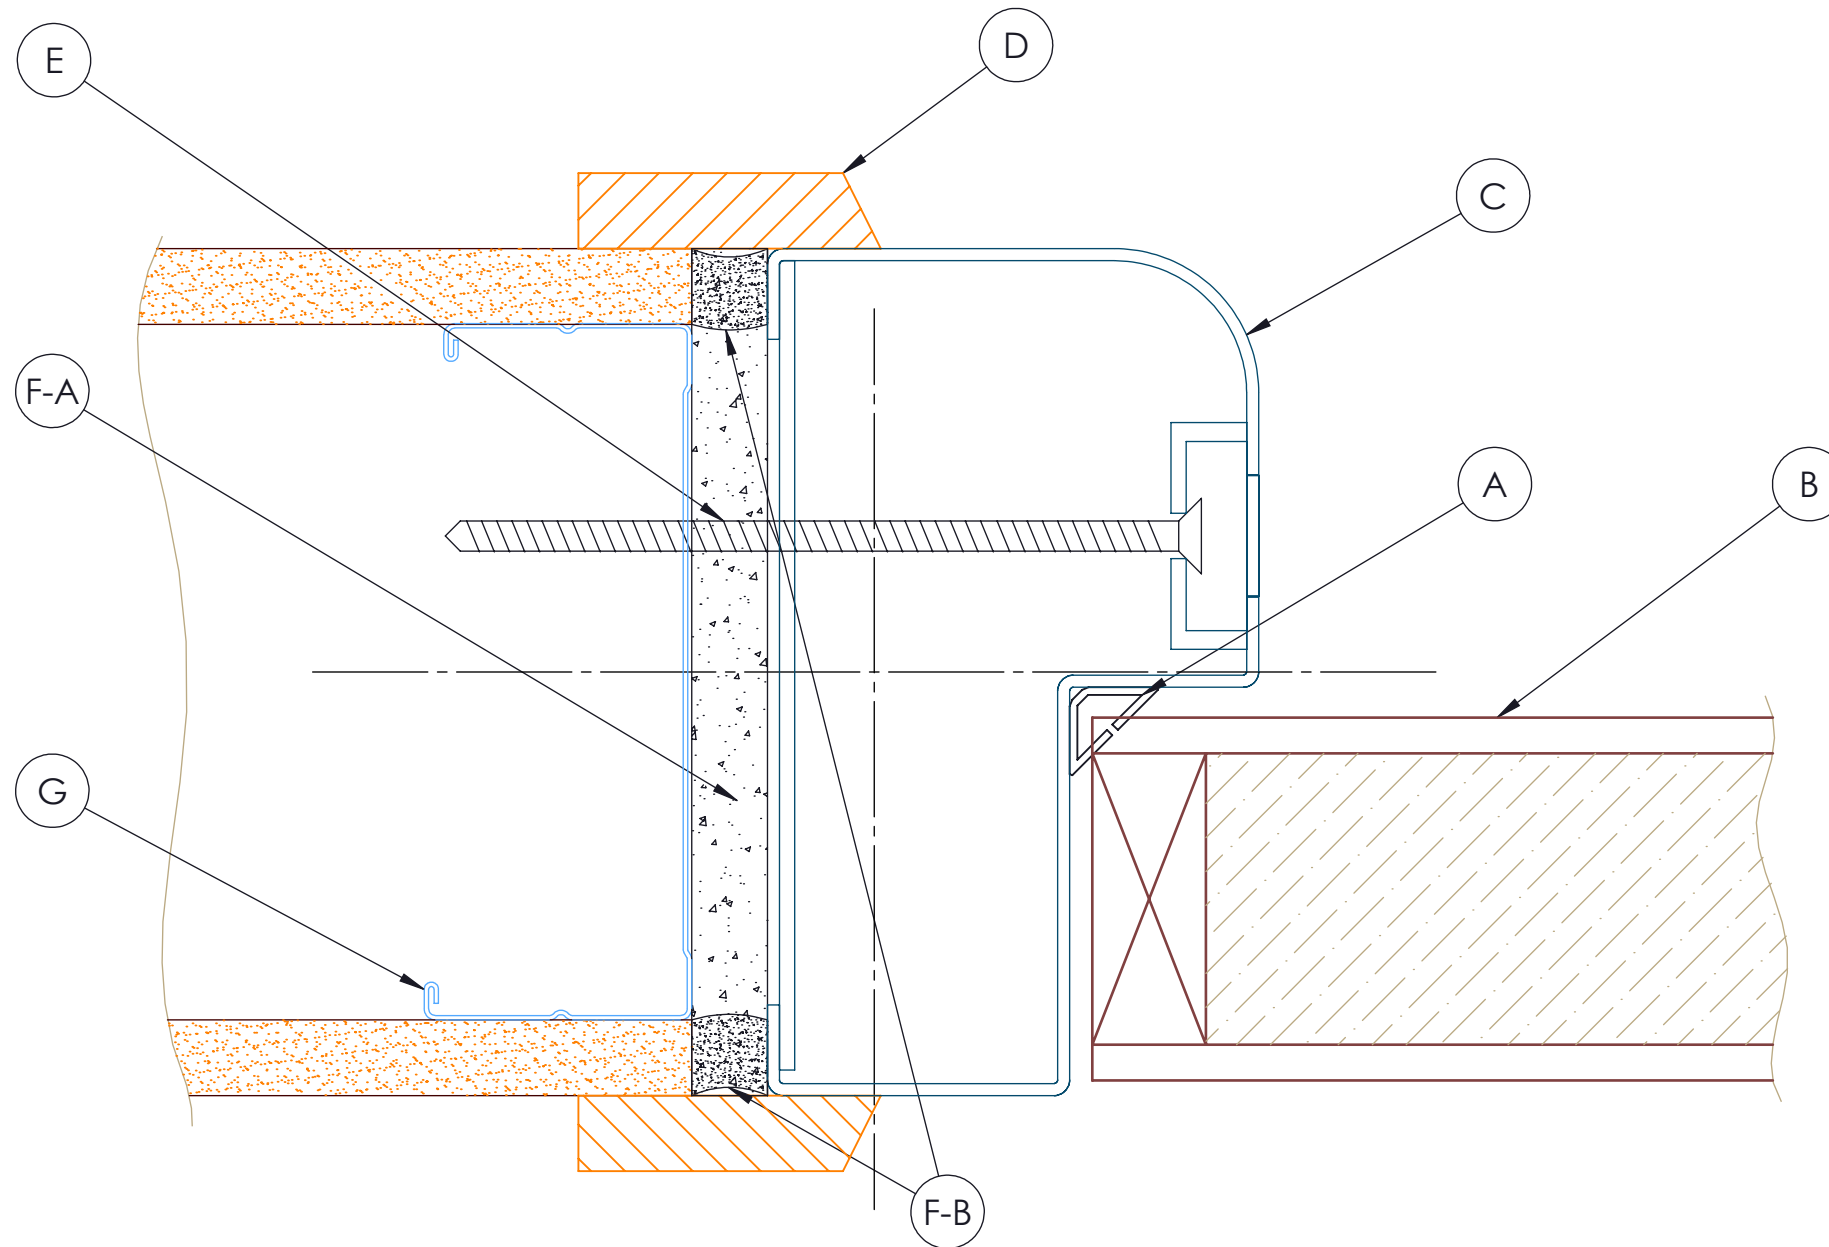

A	LAS1212
B	48mm EUROPA DOOR
C	STEEL JAMB (MUST BE BACKFILLED)
D	TIMBER ARCHITRAVE (By Others Min. 40 X 10mm)
E	STAINLESS STEEL SCREWS 12-14G X 100mm @ 450mm CENTRES
F	MAX. 10mm FITTING GAP TO BE FILLED WITH: F-A PR EXPANDING FOAM (E.G. SIKA BOOM) AND F-B INTUMESCENT MATERIAL (E.G. BOSS MASTIC) TO FILL FITTING VOID
G	STEEL STUD

CORE	EUROPA
FRR	-/60/30 sm
STUD	STEEL
JAMB "S"	STLR-R1
WALL TYPE EXAMPLES	GBS60, GBSL60α

Title: Door Jamb	Date: 12/01/2021	Drawn By:	HM	 Hallmark™ GROUP	
		Checked By:	HM		
Drawing No: HDJ-P60-60A	Revision: 1.0	Sheet No: 1 / 1	Size: A3		©Hallmark Group. For the installation of Hallmark doors only. Ph: 03 313 4754