


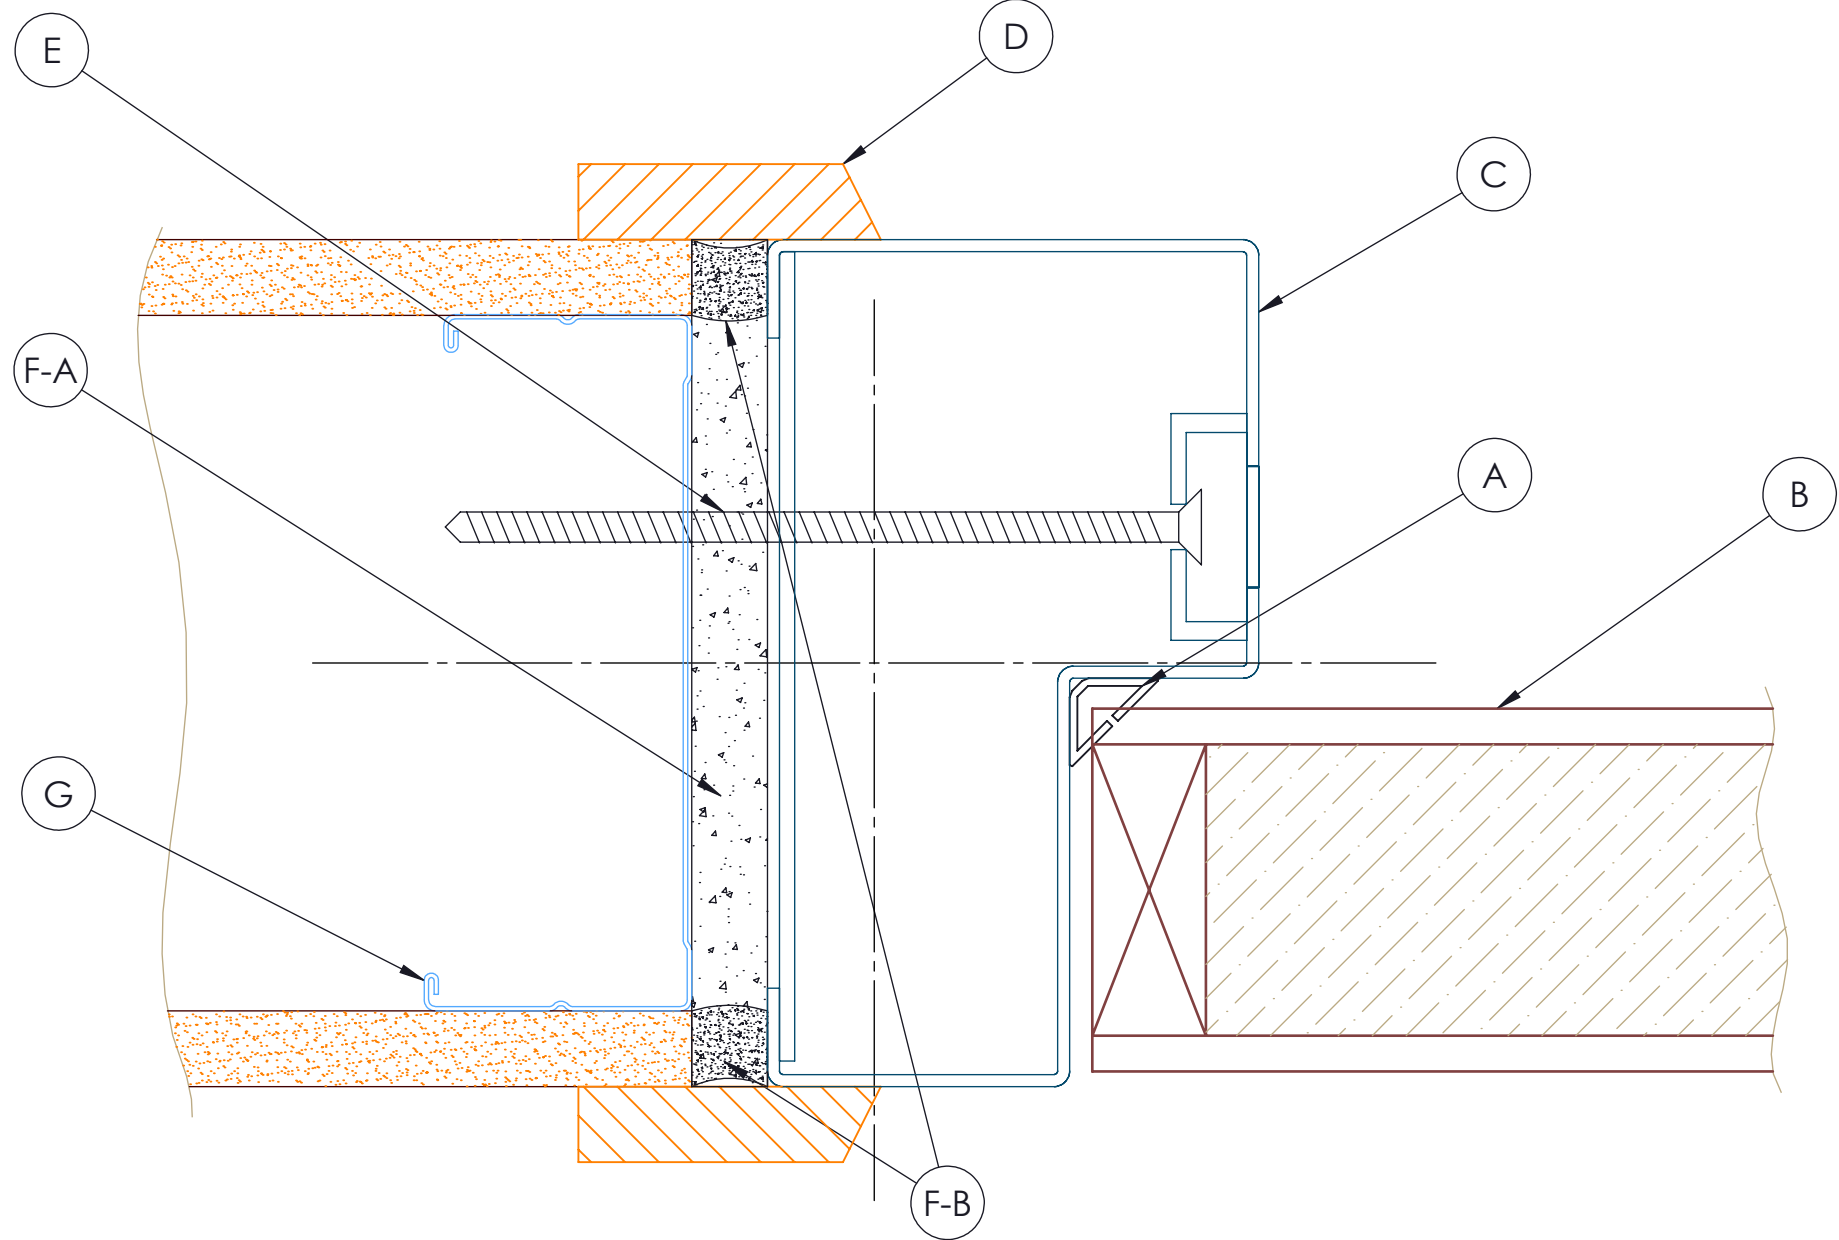

|   |   |
|---|---|
| A | LAS1212   |
| B | 48mm EUROPA DOOR   |
| C | STEEL JAMB (MUST BE BACKFILLED)   |
| D | TIMBER ARCHITRAVE (By Others Min. 40 X 10mm)   |
| E | STAINLESS STEEL SCREWS 12-14G X 100mm @ 450mm CENTRES   |
| F | MAX. 10mm FITTING GAP TO BE FILLED WITH:<br>F-A PR EXPANDING FOAM (E.G. SIKA BOOM) AND<br>F-B INTUMESCENT MATERIAL (E.G. BOSS MASTIC) TO FILL FITTING VOID |
| G | STEEL STUD   |

|                    |                |
|--------------------|----------------|
| CORE               | EUROPA         |
| FRR                | -/30/30 sm     |
| STUD               | STEEL          |
| JAMB "S"           | ST1-R1         |
| WALL TYPE EXAMPLES | GBS30, GBSL30α |