


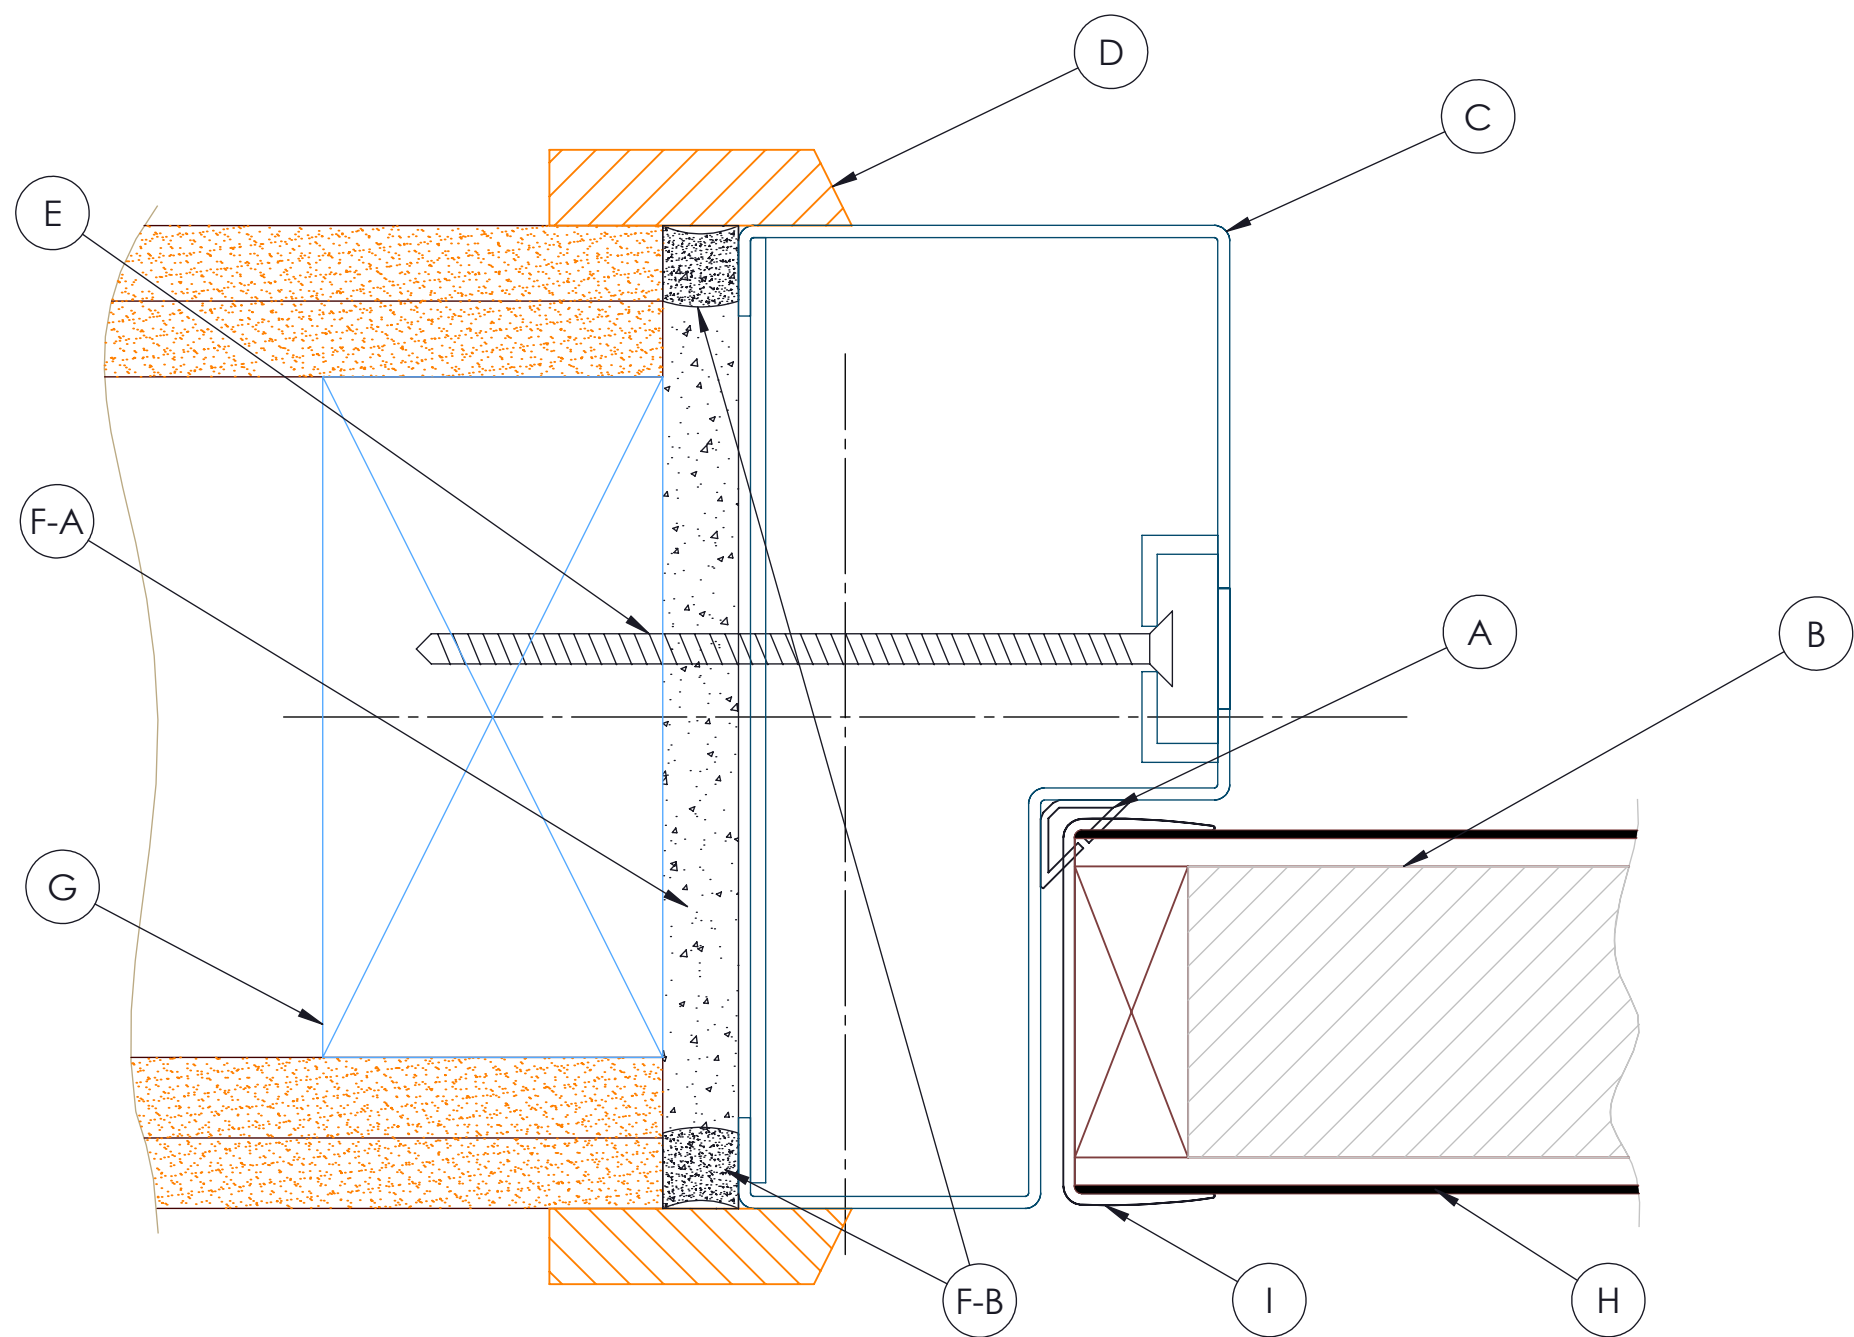

|   |   |
|---|---|
| A | LAS1212   |
| B | 48mm EUROPA DOOR   |
| C | STEEL JAMB (MUST BE BACKFILLED)   |
| D | TIMBER ARCHITRAVE (By Others Min. 40 X 10mm)   |
| E | STAINLESS STEEL SCREWS 12-14G X 100mm @ 450mm CENTRES   |
| F | MAX. 10mm FITTING GAP TO BE FILLED WITH:<br>F-A PR EXPANDING FOAM (E.G. SIKA BOOM) AND<br>F-B INTUMESCENT MATERIAL (E.G. BOSS MASTIC) TO FILL<br>FITTING VOID |
| G | TIMBER STUD   |
| H | 1.0mm EG STEEL FACING   |
| I | ALUMINIUM CAPPING   |

|                       |             |
|-----------------------|-------------|
| CORE                  | EUROPA      |
| FRR                   | -/240/30 sm |
| STUD                  | TIMBER      |
| JAMB "S"              | ST1-R1      |
| WALL TYPE<br>EXAMPLES | GBT240      |