


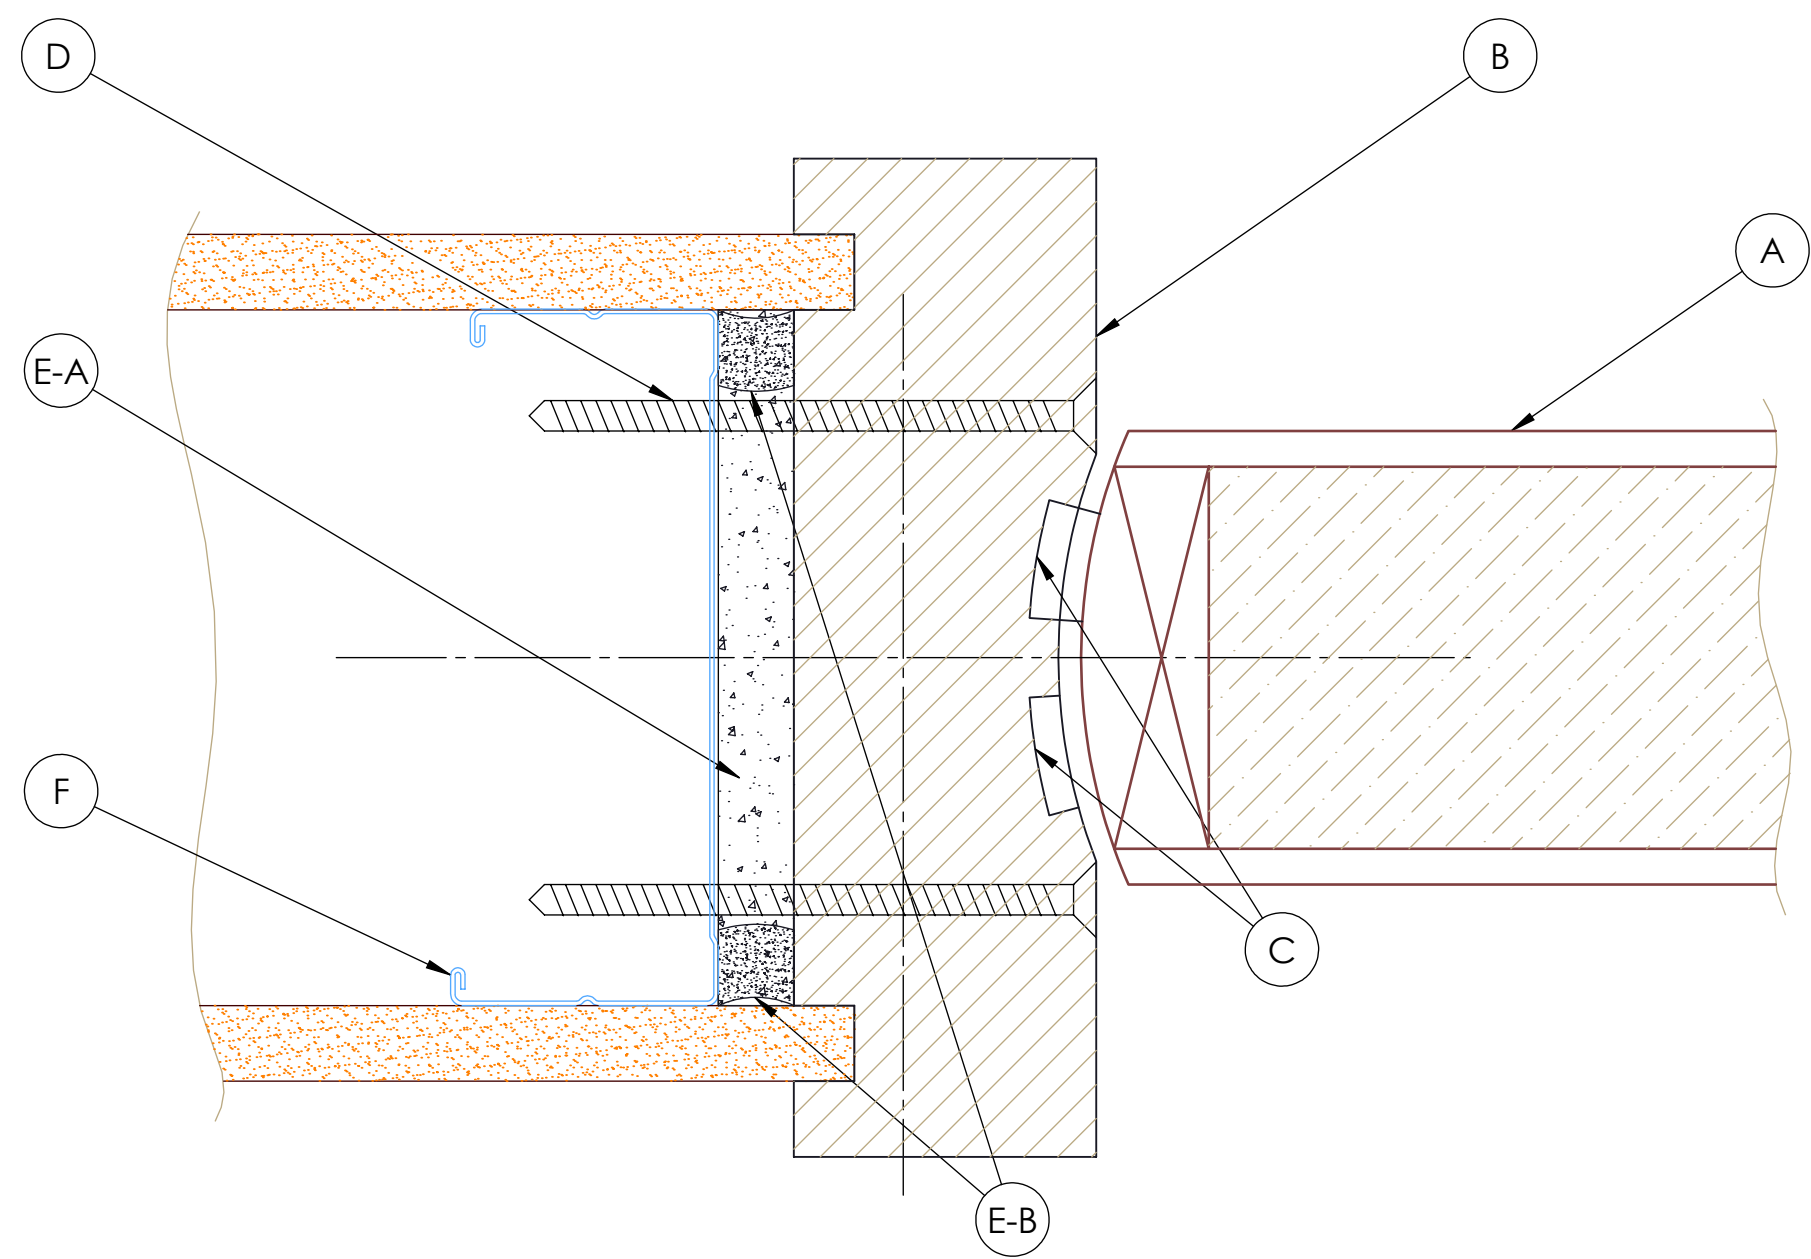

A	60mm FUTURA DOOR
B	TIMBER JAMB (40mm) NOTE : HEAD = 70mm TO ACCOMODATE TRANSOME CLOSER
C	FIRE SEALS
D	STAINLESS STEEL SCREWS @ 400mm CENTRES, MINIMUM 40mm PENETRATION INTO WALL STRUCTURE
E	MAX. 10mm FITTING GAP TO BE FILLED WITH: E-A PR EXPANDING FOAM (E.G. SIKA BOOM) AND E-B INTUMESCENT MATERIAL (E.G. BOSS MASTIC) TO FILL FITTING VOID
F	STEEL STUD

CORE	FUTURA
FRR	-/60/30 sm
STUD	STEEL
JAMB "J"	DAJ2-54
WALL TYPE EXAMPLES	GBS60, GBSL60α