


HDJ-P60-55A

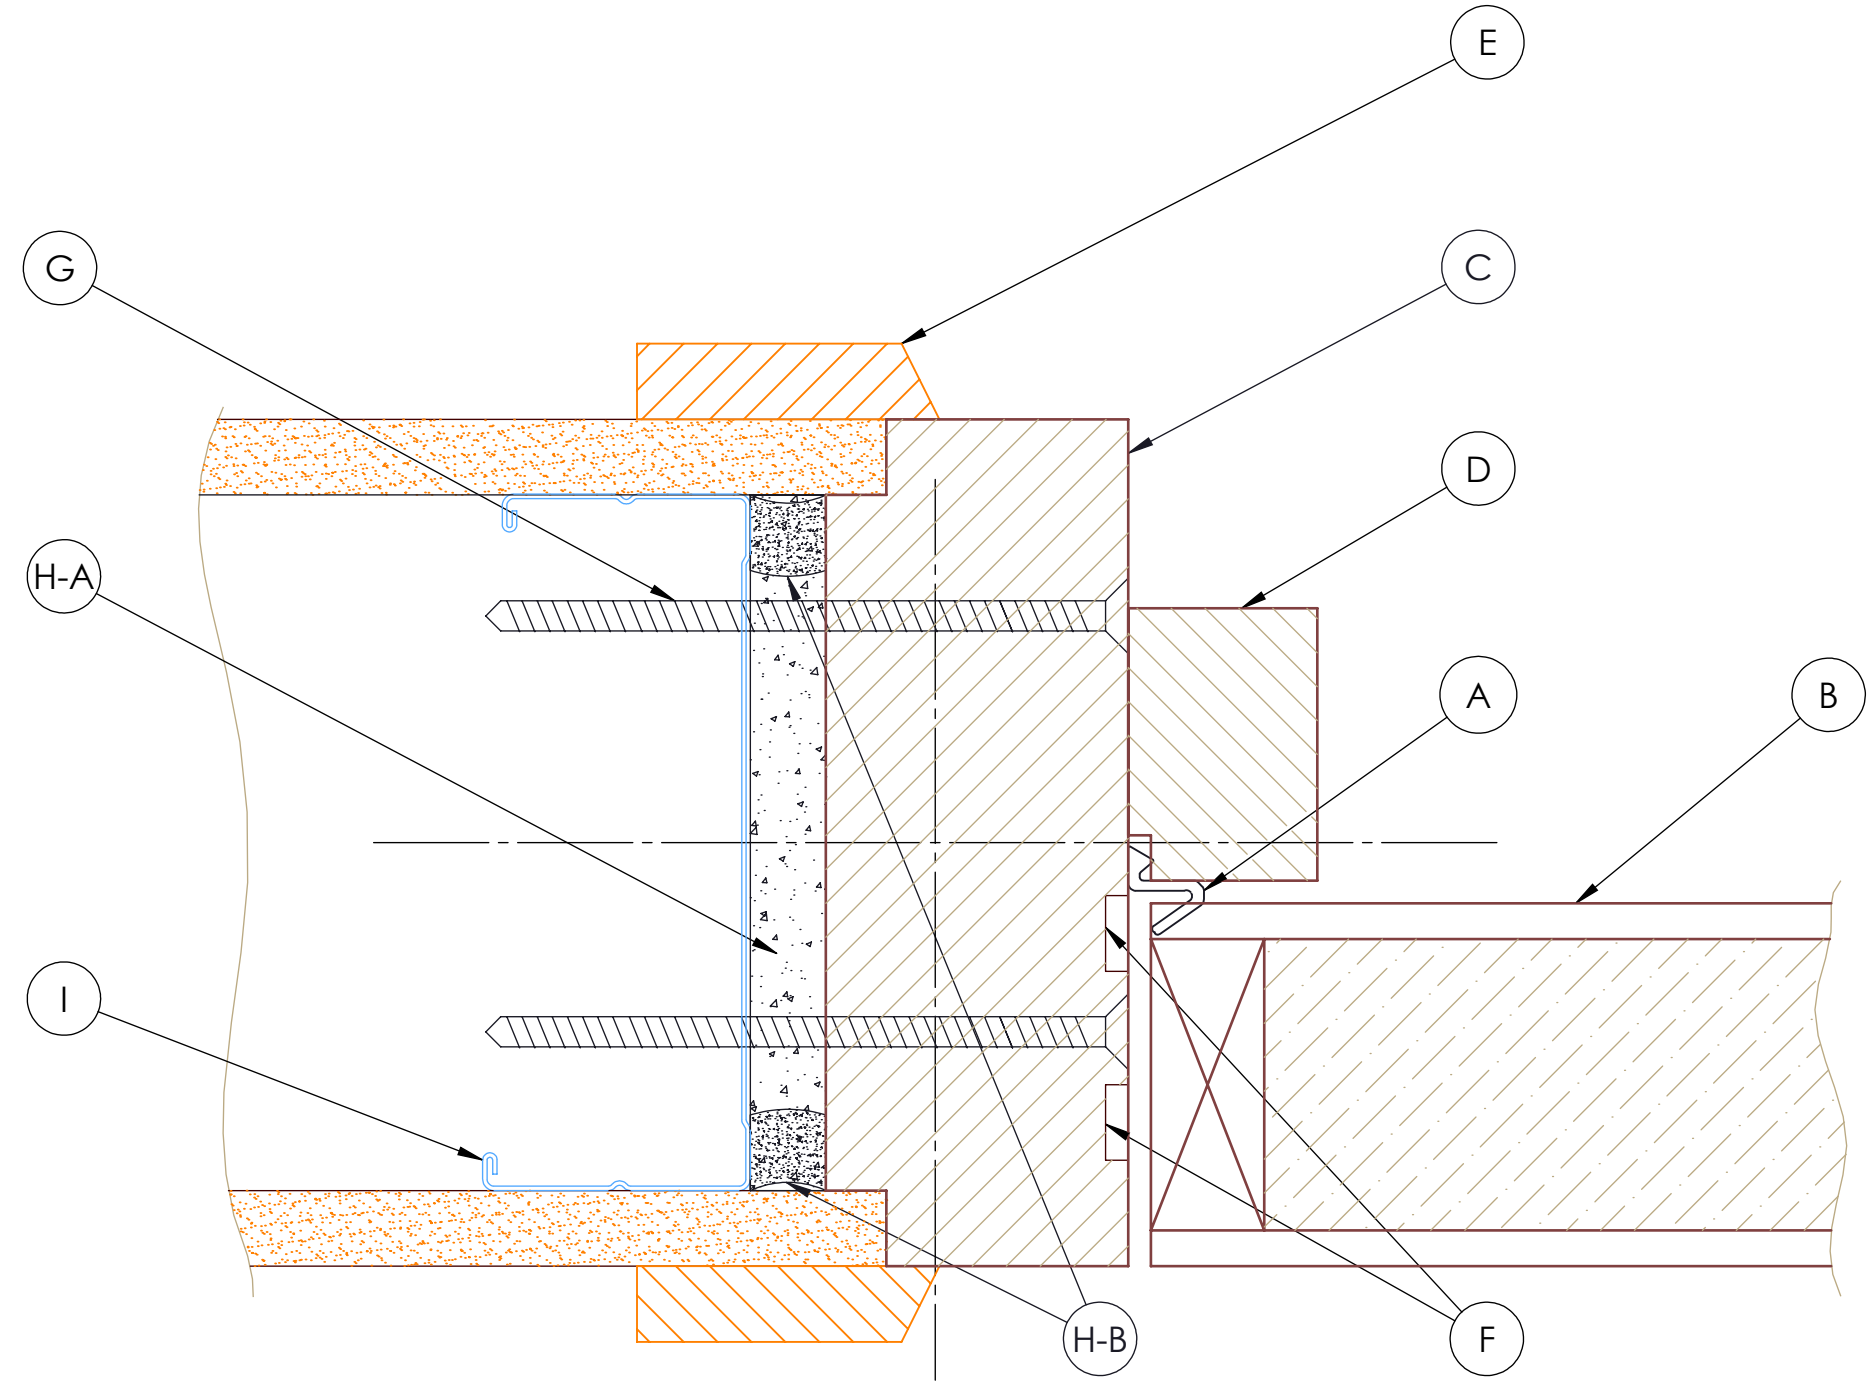

A	SQ21
B	48mm EUROPA DOOR
C	TIMBER JAMB (40 mm)
D	TIMBER DOOR STOP (36 X 25R)
E	TIMBER ARCHITRAVE (By Others Min. 40 X 10mm)
F	FIRE SEALS
G	STAINLESS STEEL SCREWS @ 400mm CENTRES
H	MAX. 10mm FITTING GAP TO BE FILLED WITH: H-A PR EXPANDING FOAM (E.G. SIKA BOOM) AND H-B INTUMESCENT MATERIAL (E.G. BOSS MASTIC) TO FILL FITTING VOID
I	STEEL STUD

CORE	EUROPA
FRR	-/60/30 sm
STUD	STEEL
JAMB "J"	JND-M
WALL TYPE EXAMPLES	GBS60, GBSL60a

Title: Door Jamb	Date: 12/01/2020	Drawn By:	HM	 ©Hallmark Group. For the installation of Hallmark doors only. Ph: 03 313 4754
		Checked By:	HM	
Drawing No: HDJ-P60-55A	Revision: 1.0	Sheet No: 1 / 1	Size: A3	