


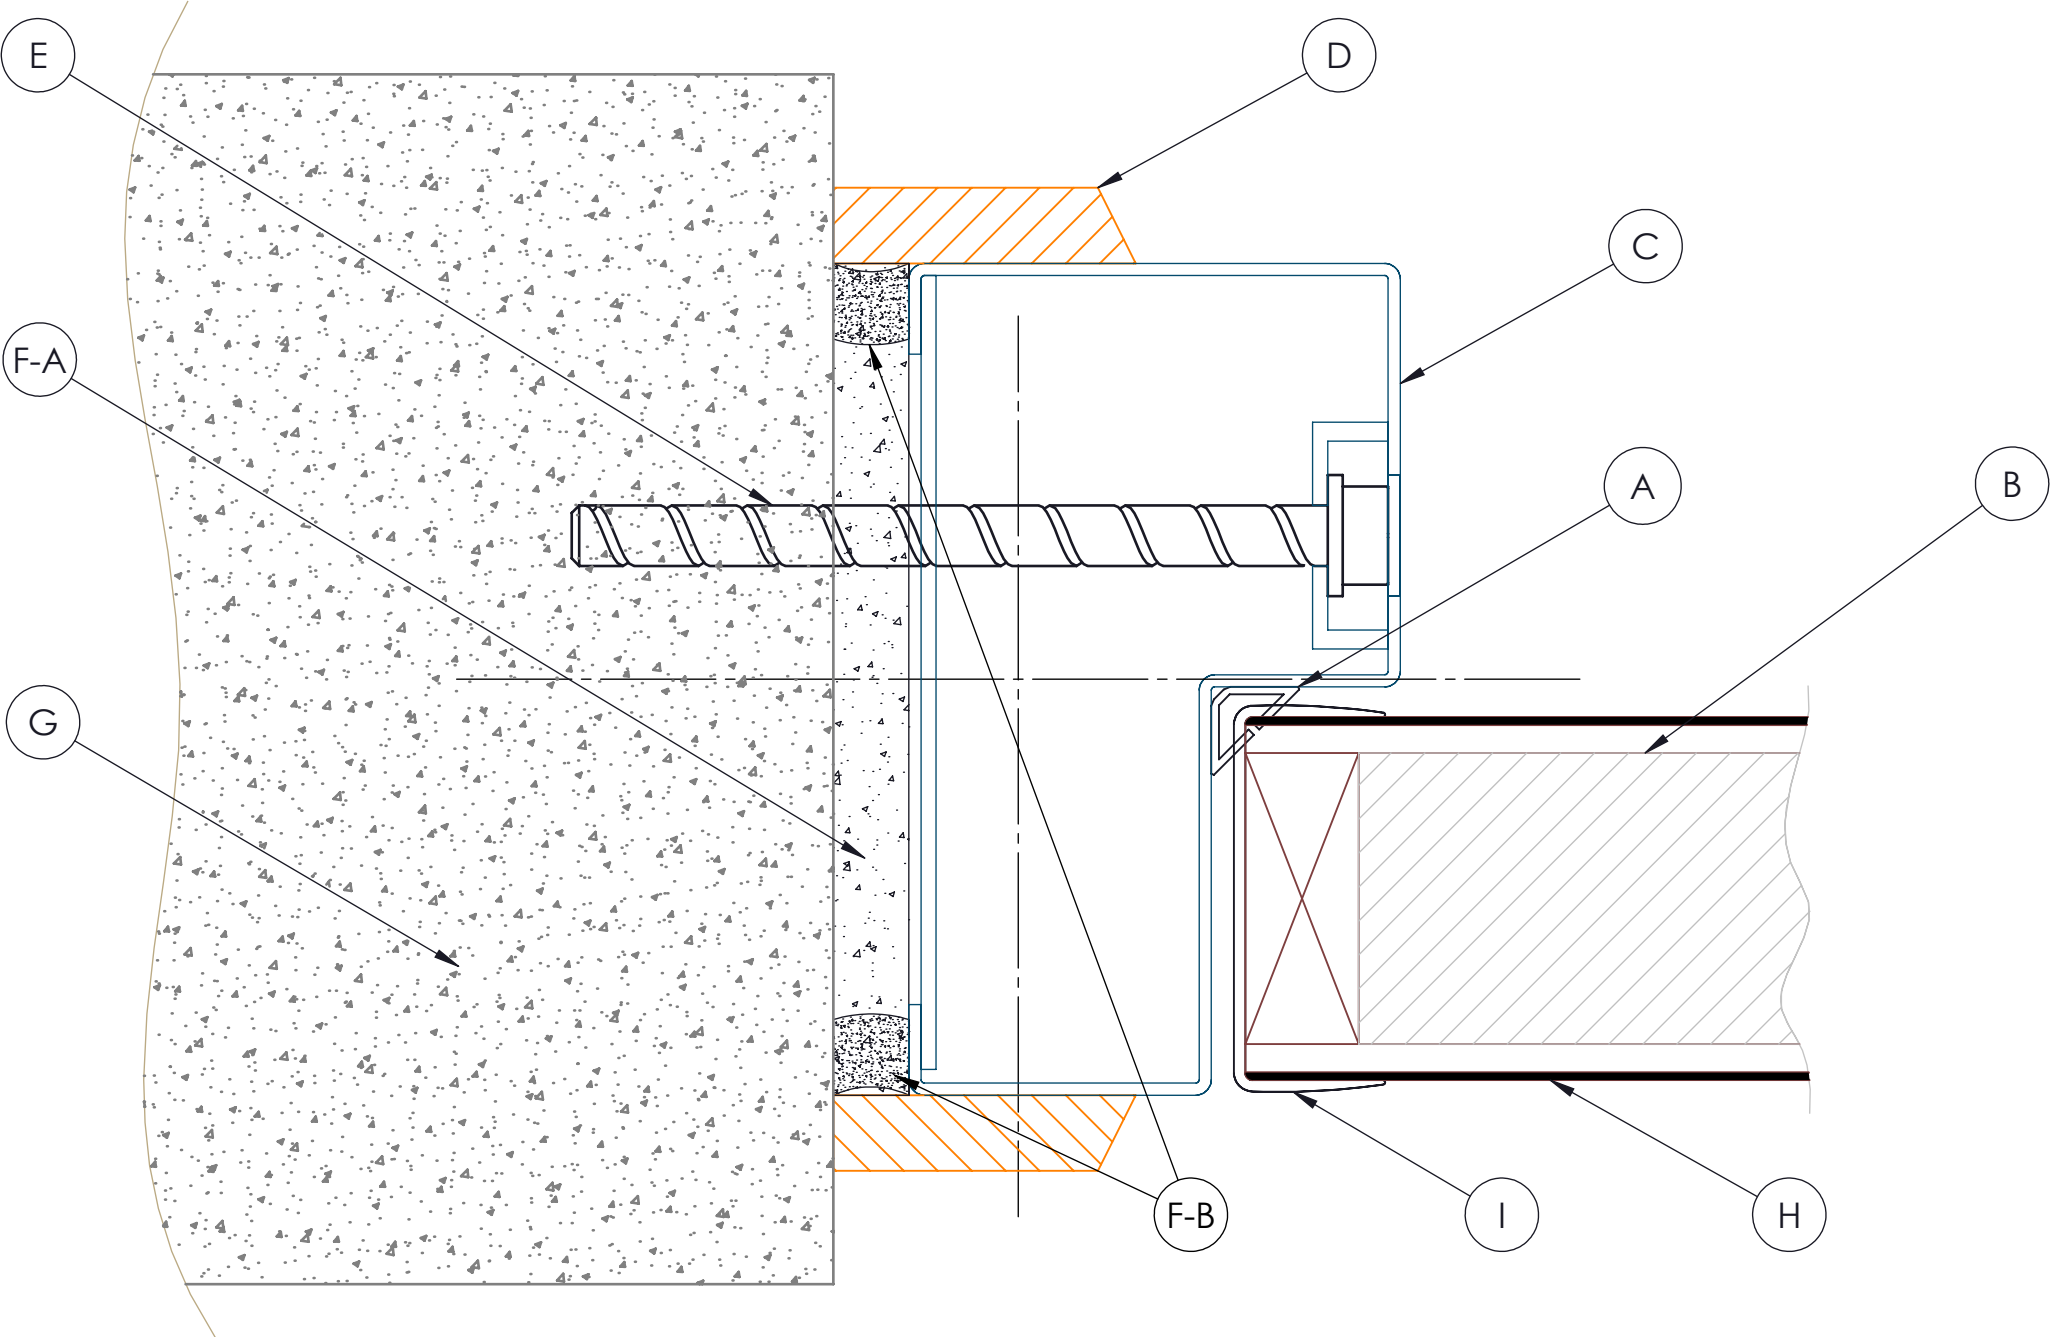

A	LAS1212
B	48mm EUROPA DOOR
C	STEEL JAMB (MUST BE BACKFILLED)
D	TIMBER ARCHITRAVE (By Others Min. 40 X 10mm)
E	6MM EXALIBUR SCREWBOLT
F	MAX.10mm FITTING GAP TO BE FILLED WITH: F-A PR EXPANDING FOAM (E.G. SIKA BOOM) AND F-B INTUMESCENT MATERIAL (E.G. BOSS MASTIC) TO FILL FITTING VOID
G	MASONRY WALL
H	1.0mm EG STEEL FACING
I	ALUMINIUM CAPPING

CORE	EUROPA
FRR	-/240/30 sm
STUD	NA
JAMB "J"	ST1-R1
WALL TYPE EXAMPLES	MASONRY

Title: Door Jamb	Date: 19/01/2021	Drawn By:	HM	 ©Hallmark Group. For the installation of Hallmark doors only. Ph: 03 313 4754
		Checked By:	HM	
Drawing No: HDJ-M240-55	Revision: 1.0	Sheet No: 1 / 1	Size: A3	