


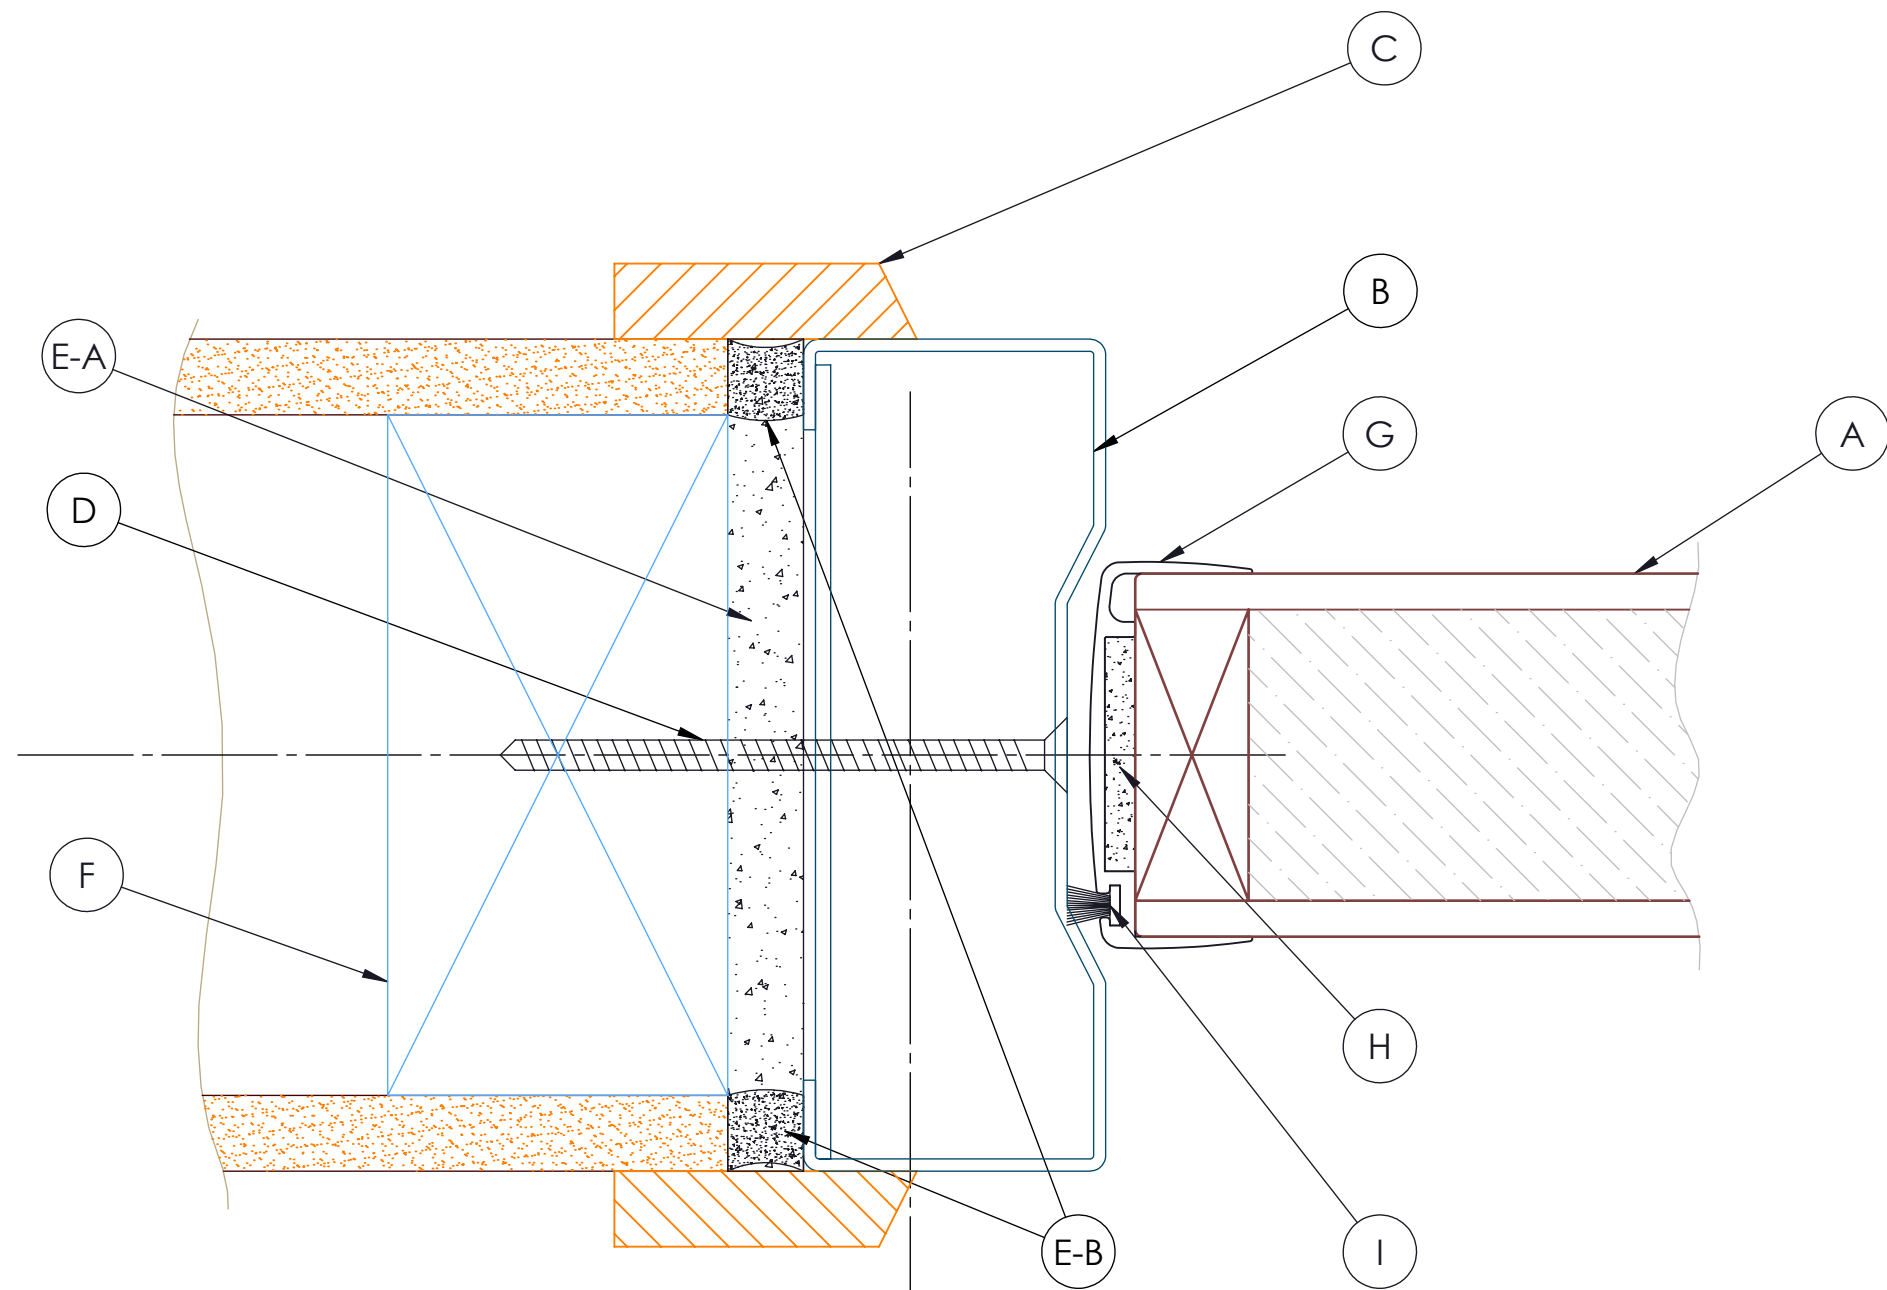

A	48mm EUROPA DOOR
B	STEEL JAMB (MUST BE BACKFILLED) NOTE : HEAD = 60mm TO ACCOMODATE TRANSOME CLOSER
C	TIMBER ARCHITRAVE (By Others Min. 40 X 10mm)
D	STAINLESS STEEL SCREWS 12-14G X 75mm @ 450mm CENTRES
E	MAX. 10mm FITTING GAP TO BE FILLED WITH: E-A PR EXPANDING FOAM (E.G. SIKA BOOM) AND E-B INTUMESCENT MATERIAL (E.G. BOSS MASTIC) TO FILL FITTING VOID
F	TIMBER STUD
G	ALUMINIUM CAPPING
H	FIRE SEAL
I	BRUSH SEAL

CORE	EUROPA
FRR	-/30/30 sm
STUD	TIMBER
JAMB "S"	STT1-DA
WALL TYPE EXAMPLES	GBTL30, GBTL30b, GBTL30c