


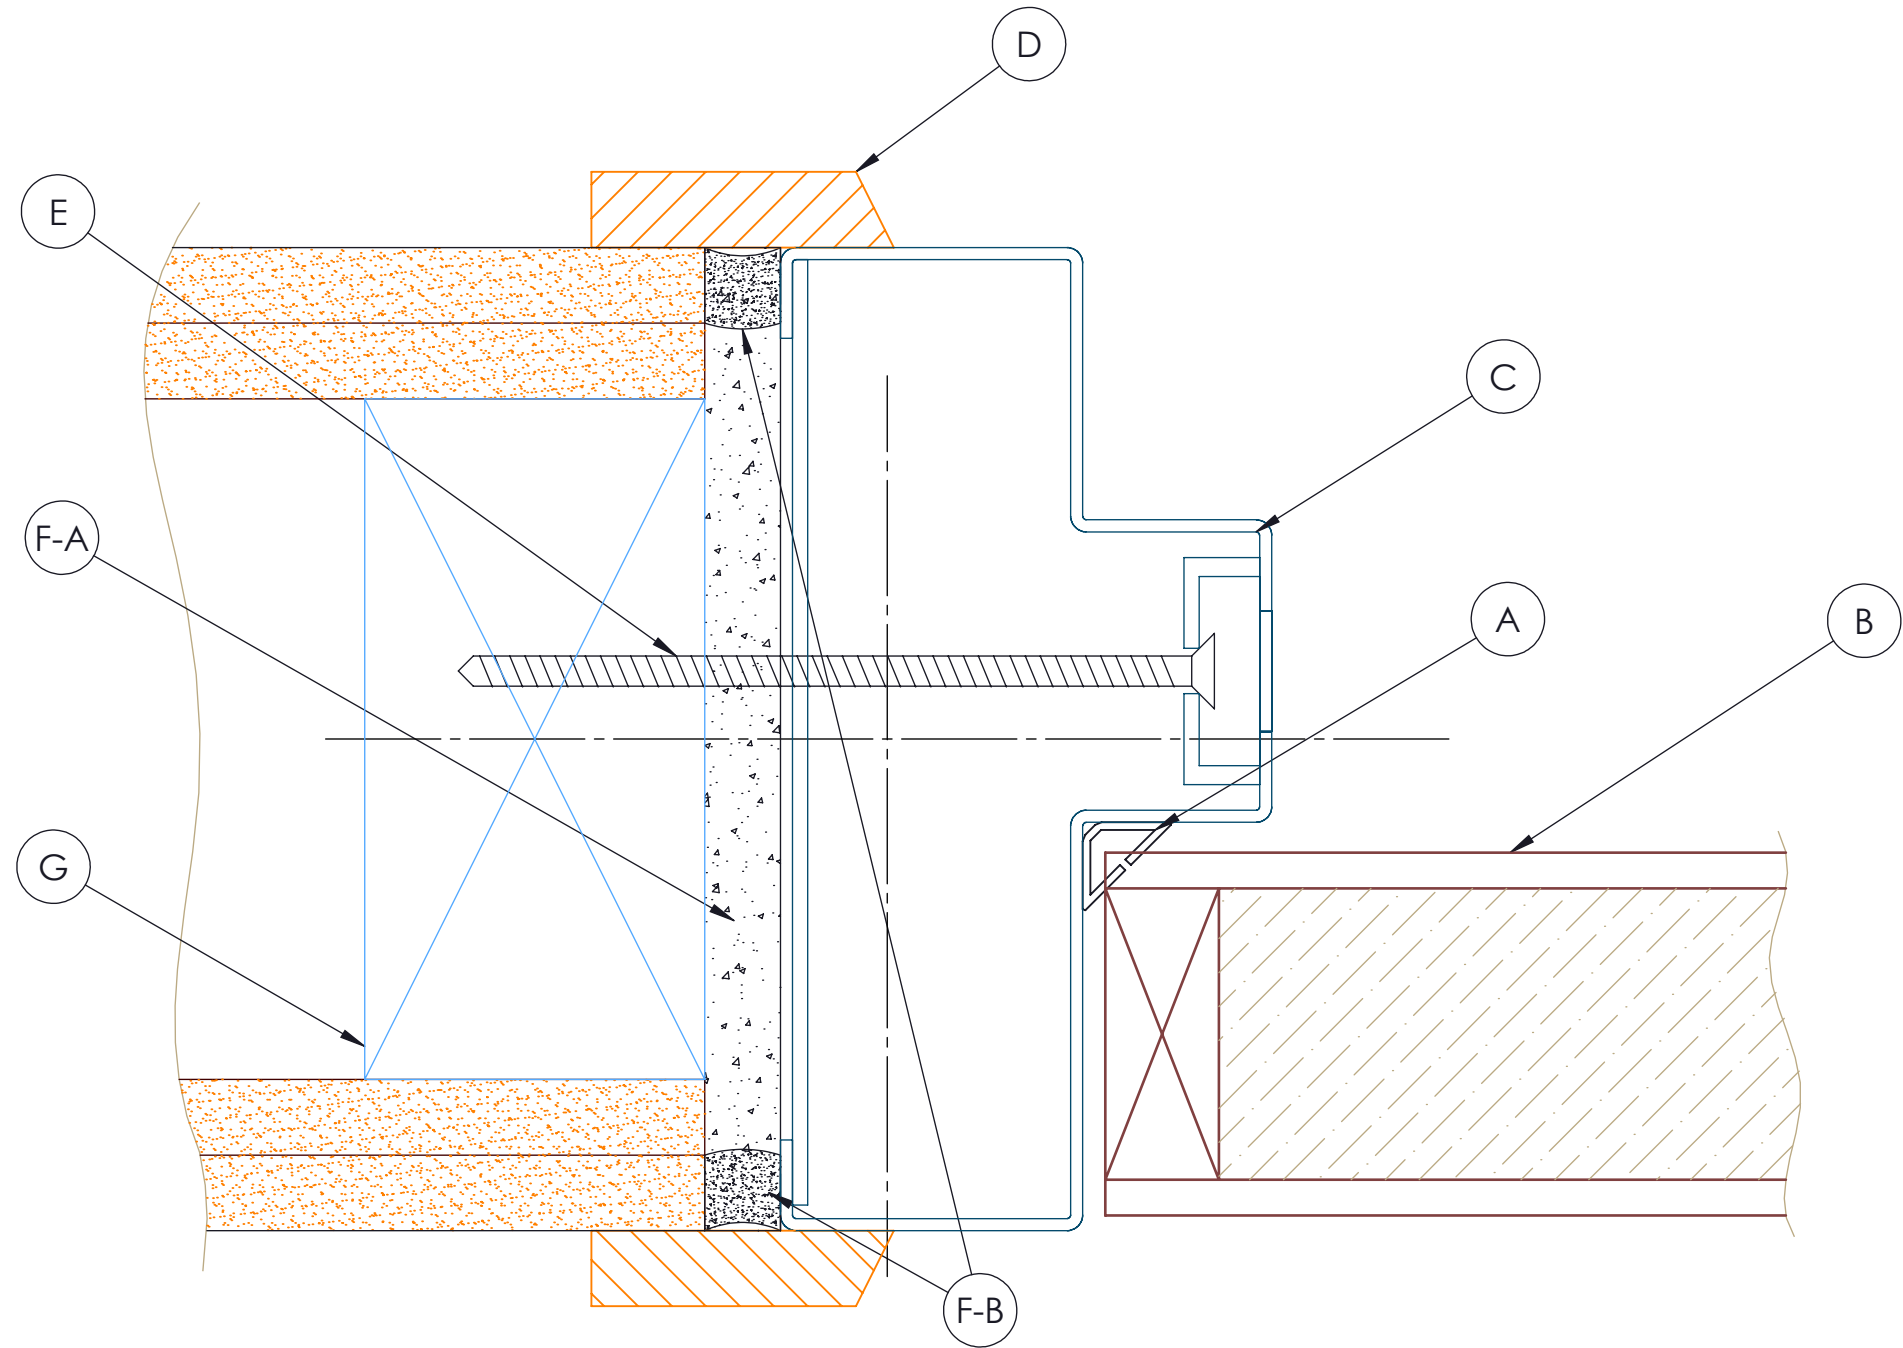

A	LAS1212
B	48mm EUROPA DOOR
C	STEEL JAMB (MUST BE BACKFILLED)
D	TIMBER ARCHITRAVE (By Others Min. 40 X 10mm)
E	STAINLESS STEEL SCREWS 12-14G X 100mm @ 450mm CENTRES
F	MAX. 10mm FITTING GAP TO BE FILLED WITH: F-A PR EXPANDING FOAM (E.G. SIKA BOOM) AND F-B INTUMESCENT MATERIAL (E.G. BOSS MASTIC) TO FILL FITTING VOID
G	TIMBER STUD

CORE	EUROPA
FRR	-/60/30 sm
STUD	TIMBER
JAMB "S"	STT1-R1
WALL TYPE EXAMPLES	GBTL60